


Length 54m

Scale 1:200

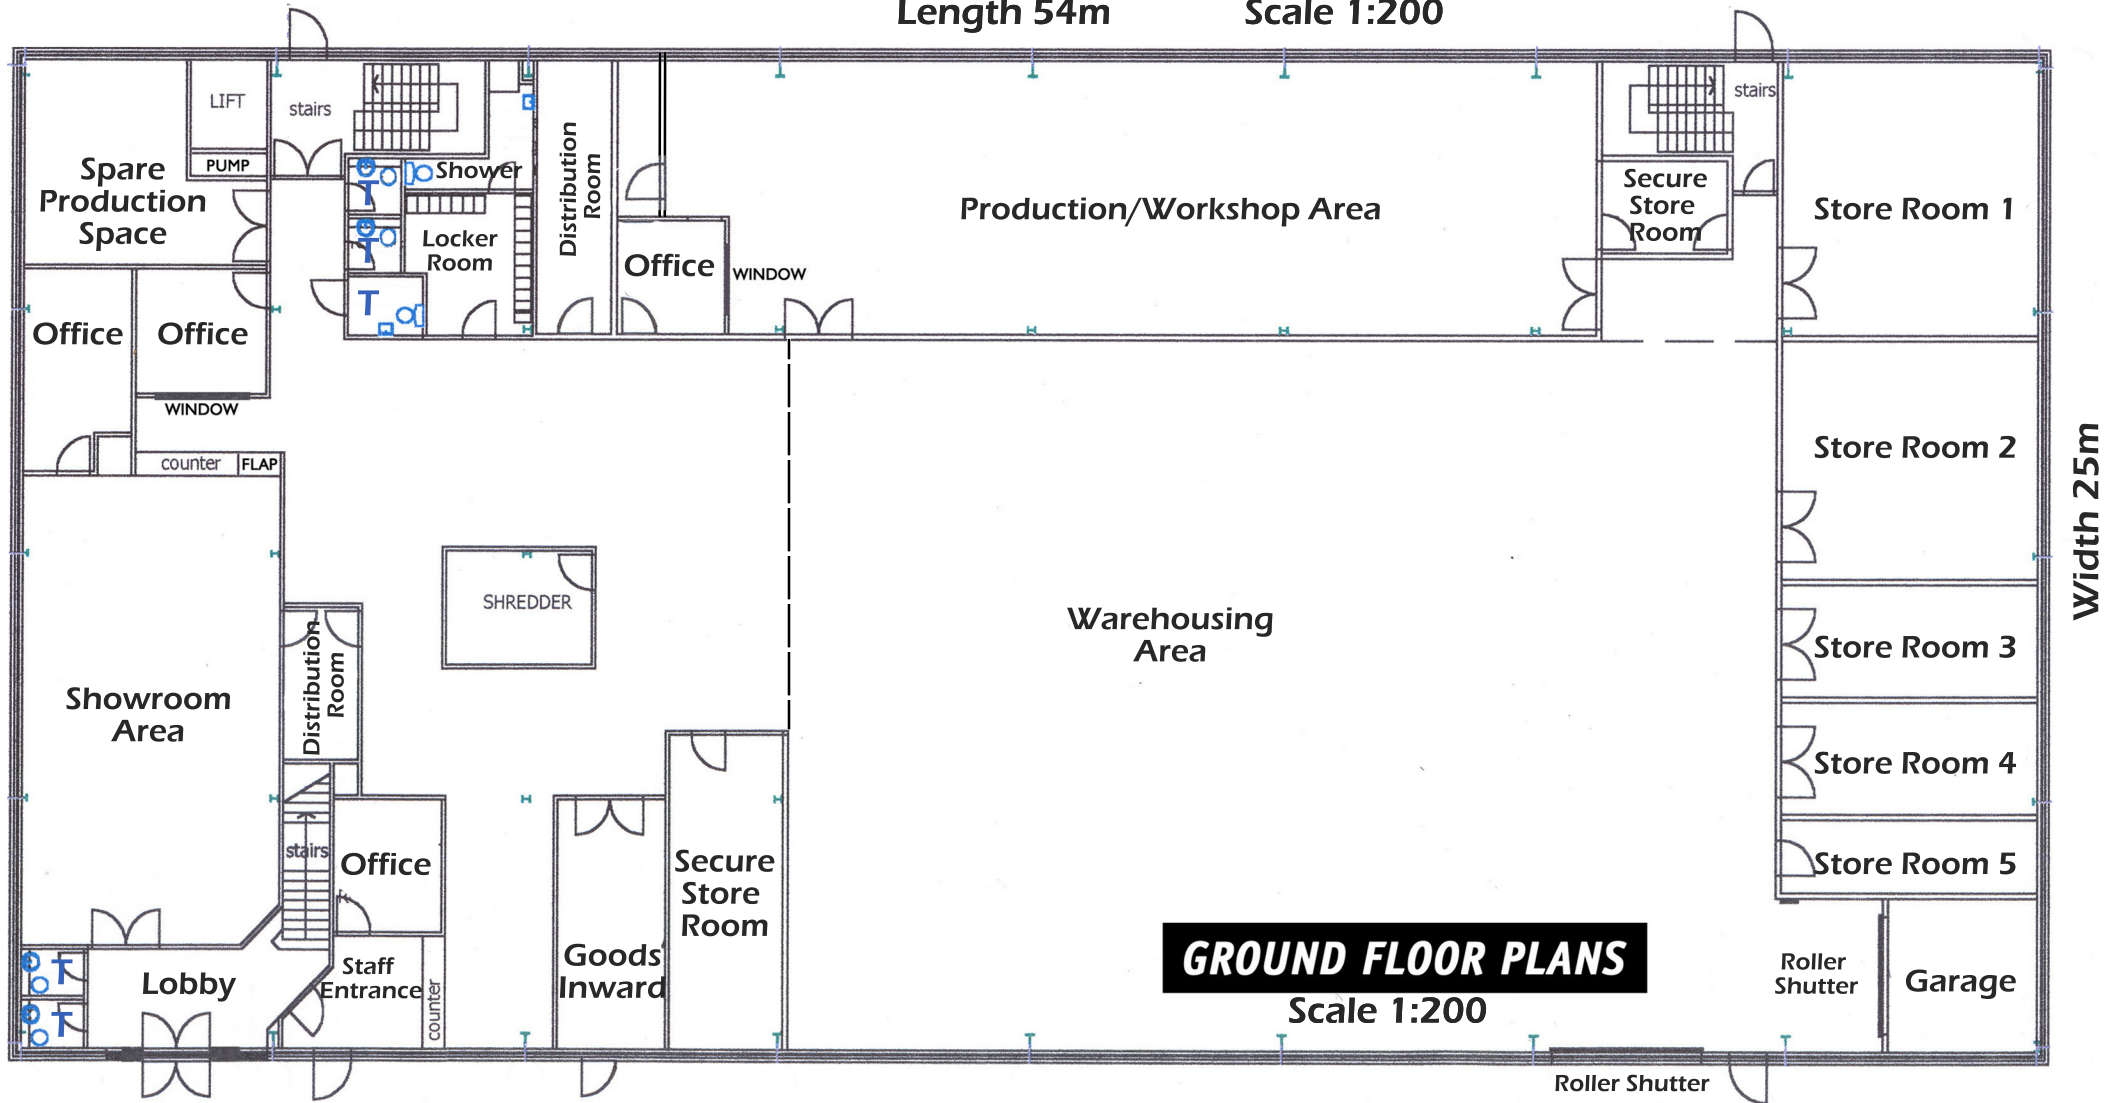

**GROUND FLOOR PLANS**  
Scale 1:200